


# Chainlink Fence Detail

## 4' - 6' Chain Link with toprail

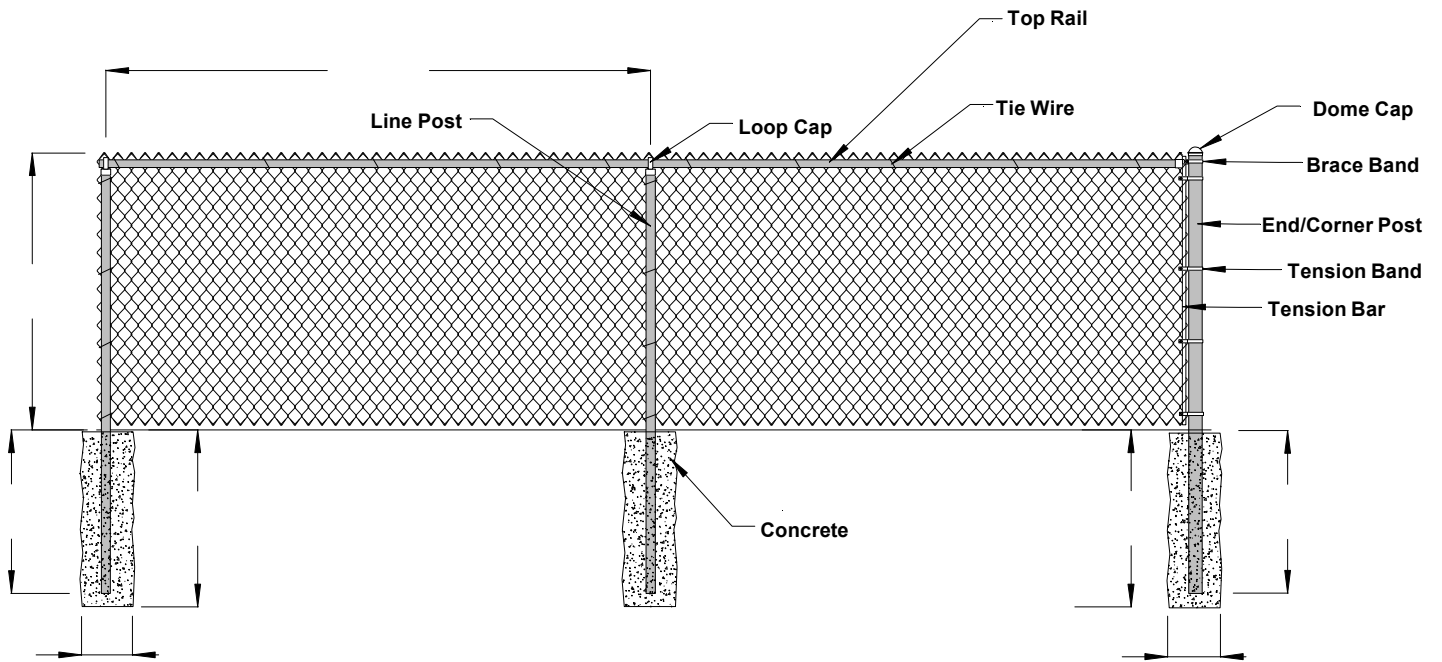

Project:	
Site Location:	Date:
Submitted by:	Drawing # <b>CL-01</b>